


MINIMUM STANDARDS FOR NEVADA DIVISION OF MINERALS (NDOM) BUILT FENCES AROUND ORPHANED MINE SHAFTS

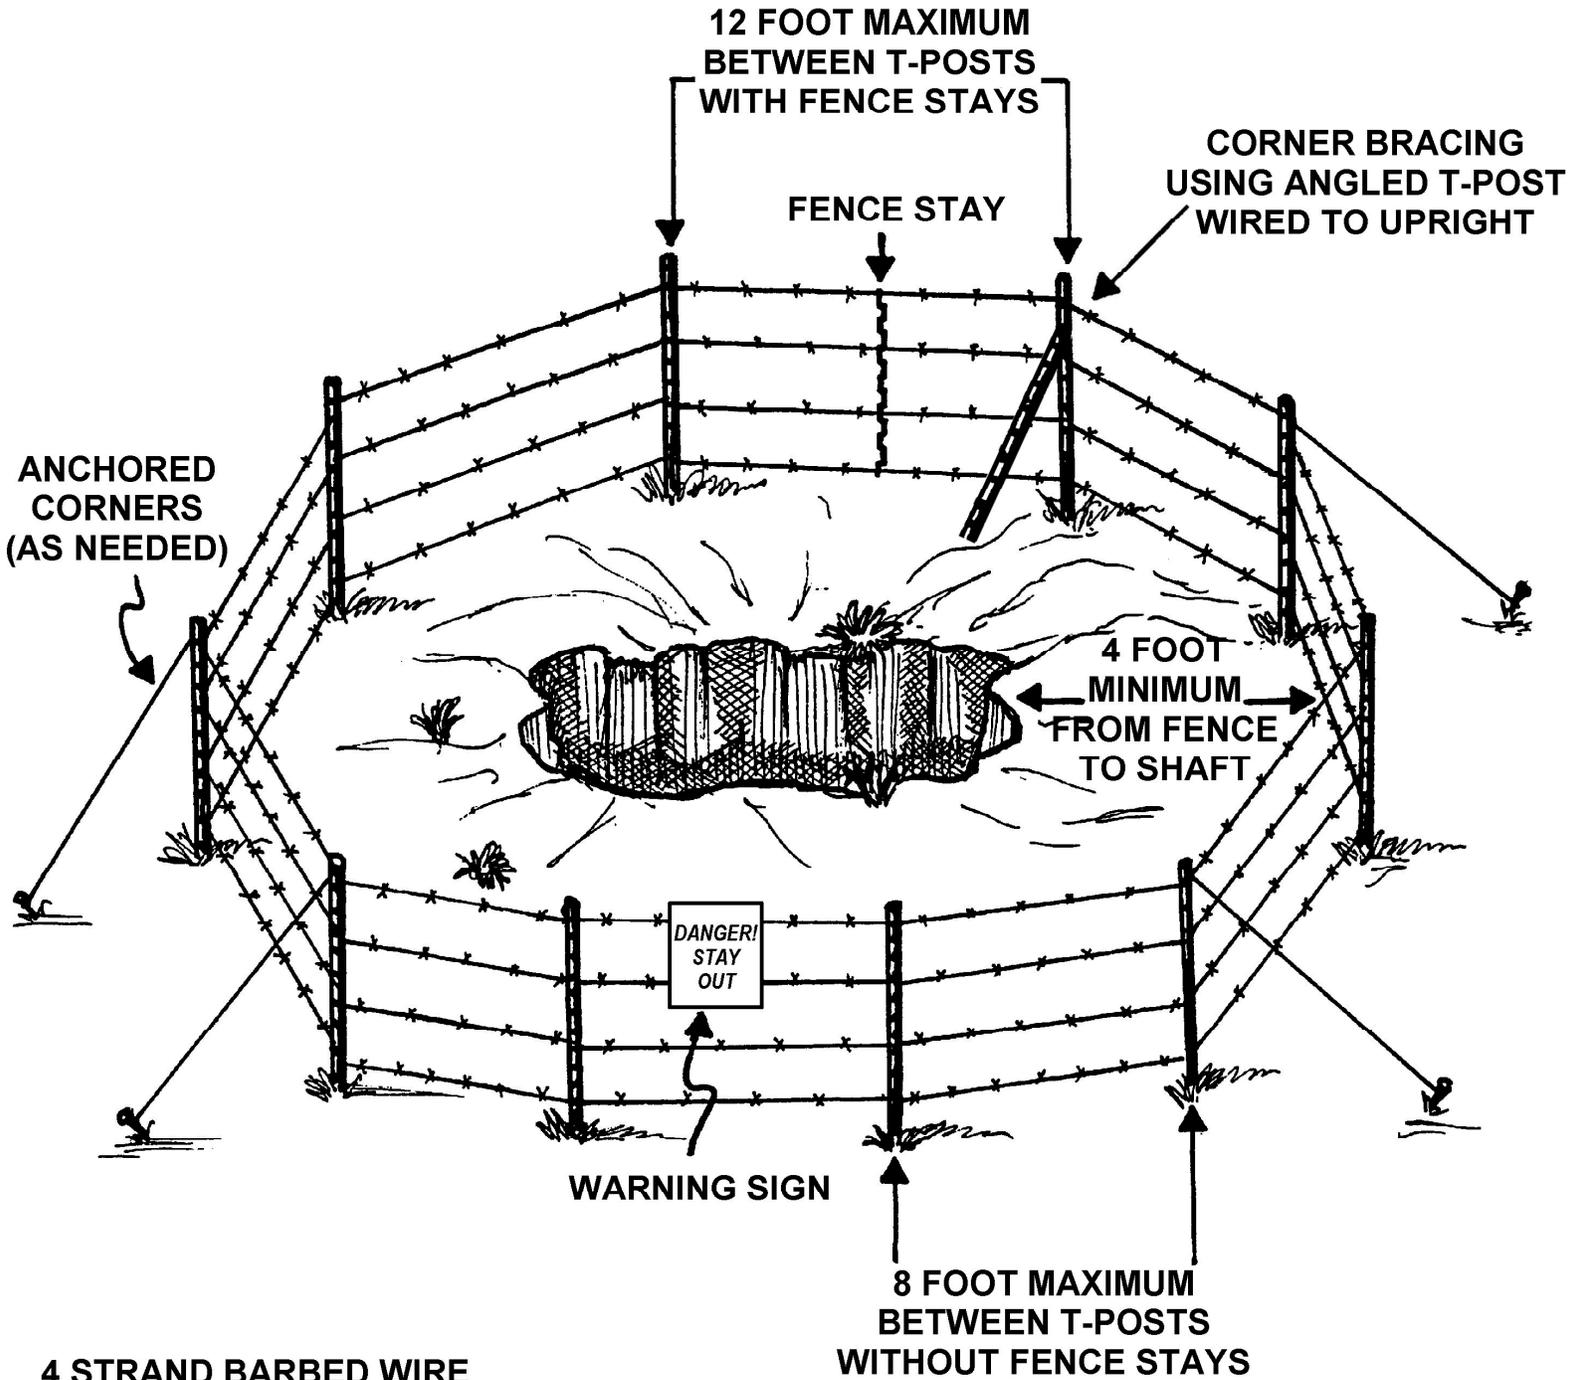

4 STRAND BARBED WIRE
4 FEET HIGH TO TOP WIRE
1 FOOT BETWEEN WIRES

5 TO 6 FOOT HIGH T-POSTS PLANTED SOLIDLY

AT LEAST ONE WARNING SIGN PER MINE OPENING OR 100' OF FENCE