



# NEVADA DIVISION OF MINERALS MINIMUM STANDARDS FOR FENCES BUILT AROUND MINE SHAFTS

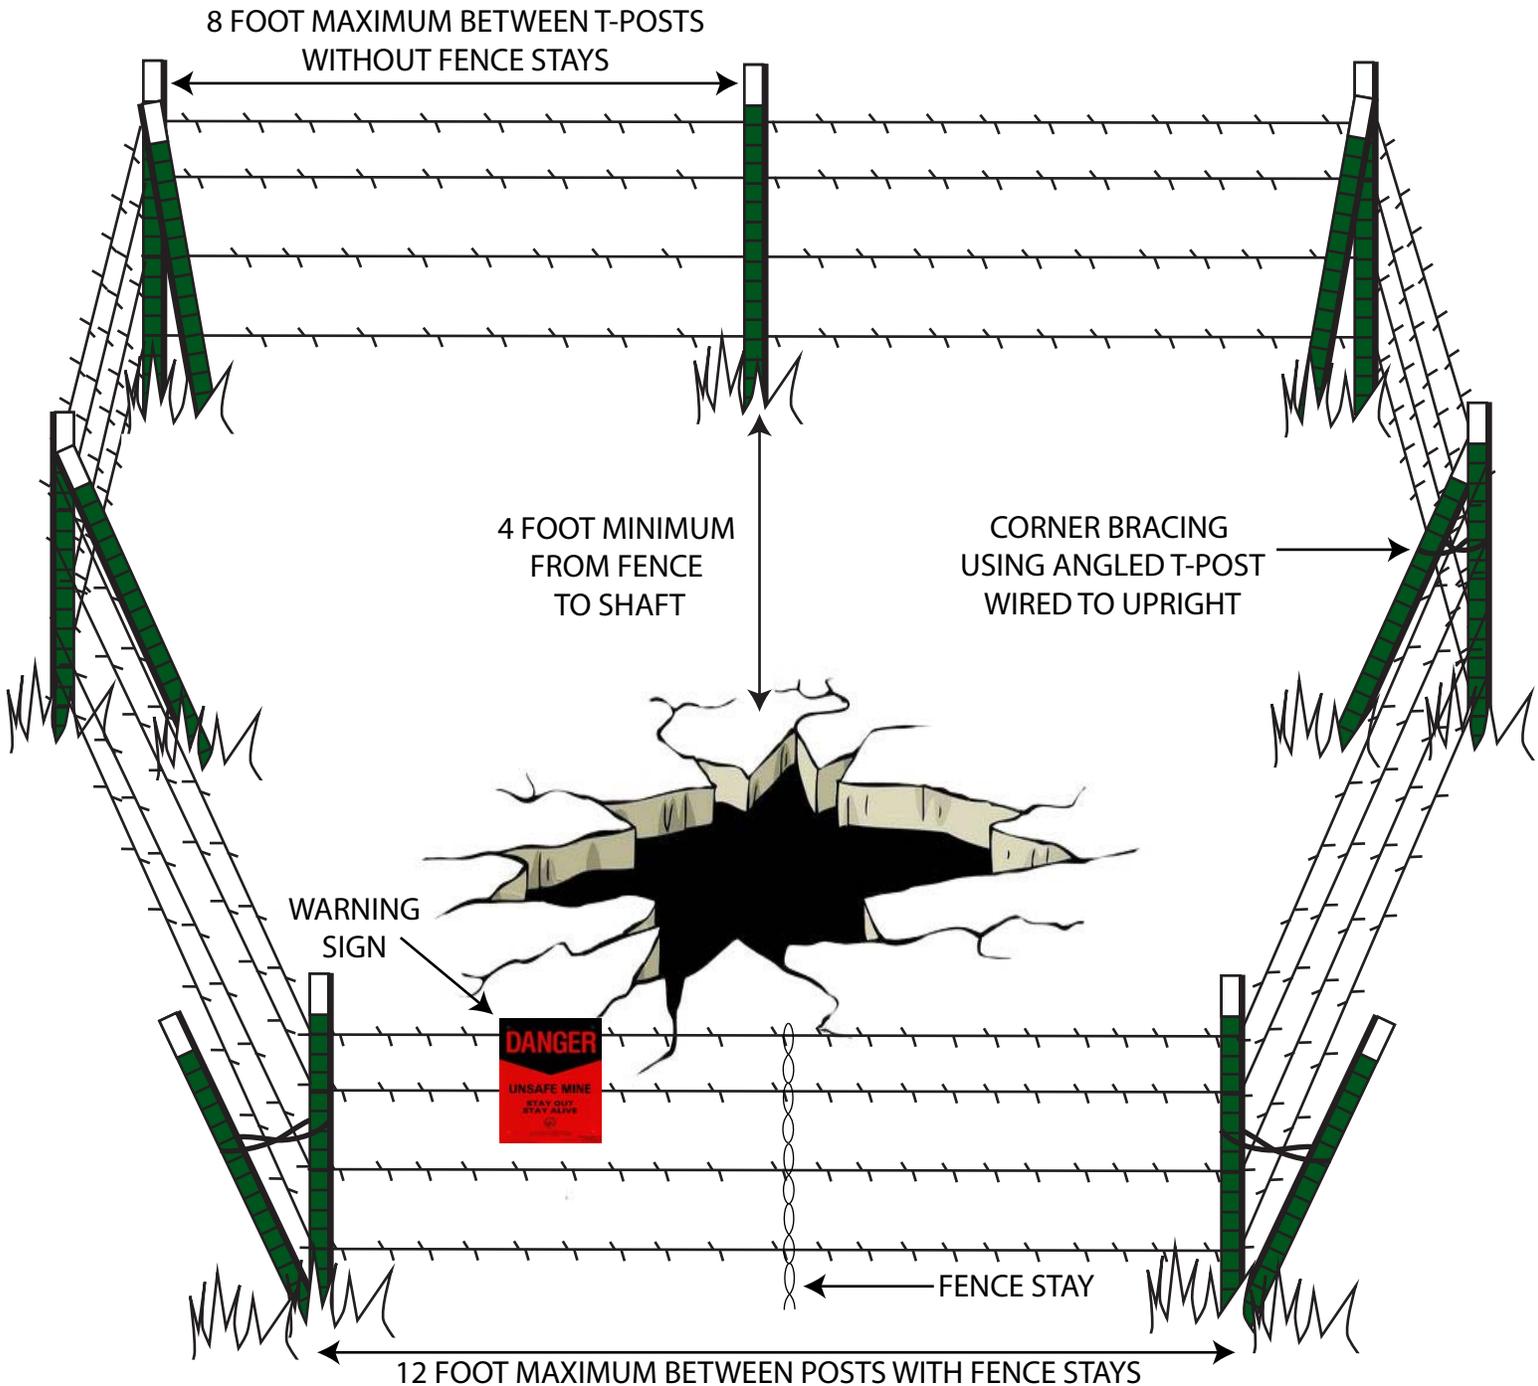


SCALE  
4 Feet

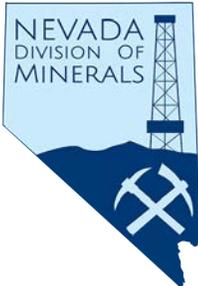

- 4 STRAND BARBED WIRE (2 OR 4 POINT)
- ~4 FEET HIGH TO TOP WIRE
- 5 TO 6 FOOT HIGH T-POSTS PLANTED SOLIDLY
- AT LEAST ONE WARNING SIGN PER MINE OPENING OR 100 LINEAR FEET OF FENCE

# NEVADA DIVISION OF MINERALS MINIMUM STANDARDS FOR BARRICADES BUILT AROUND MINE ADITS

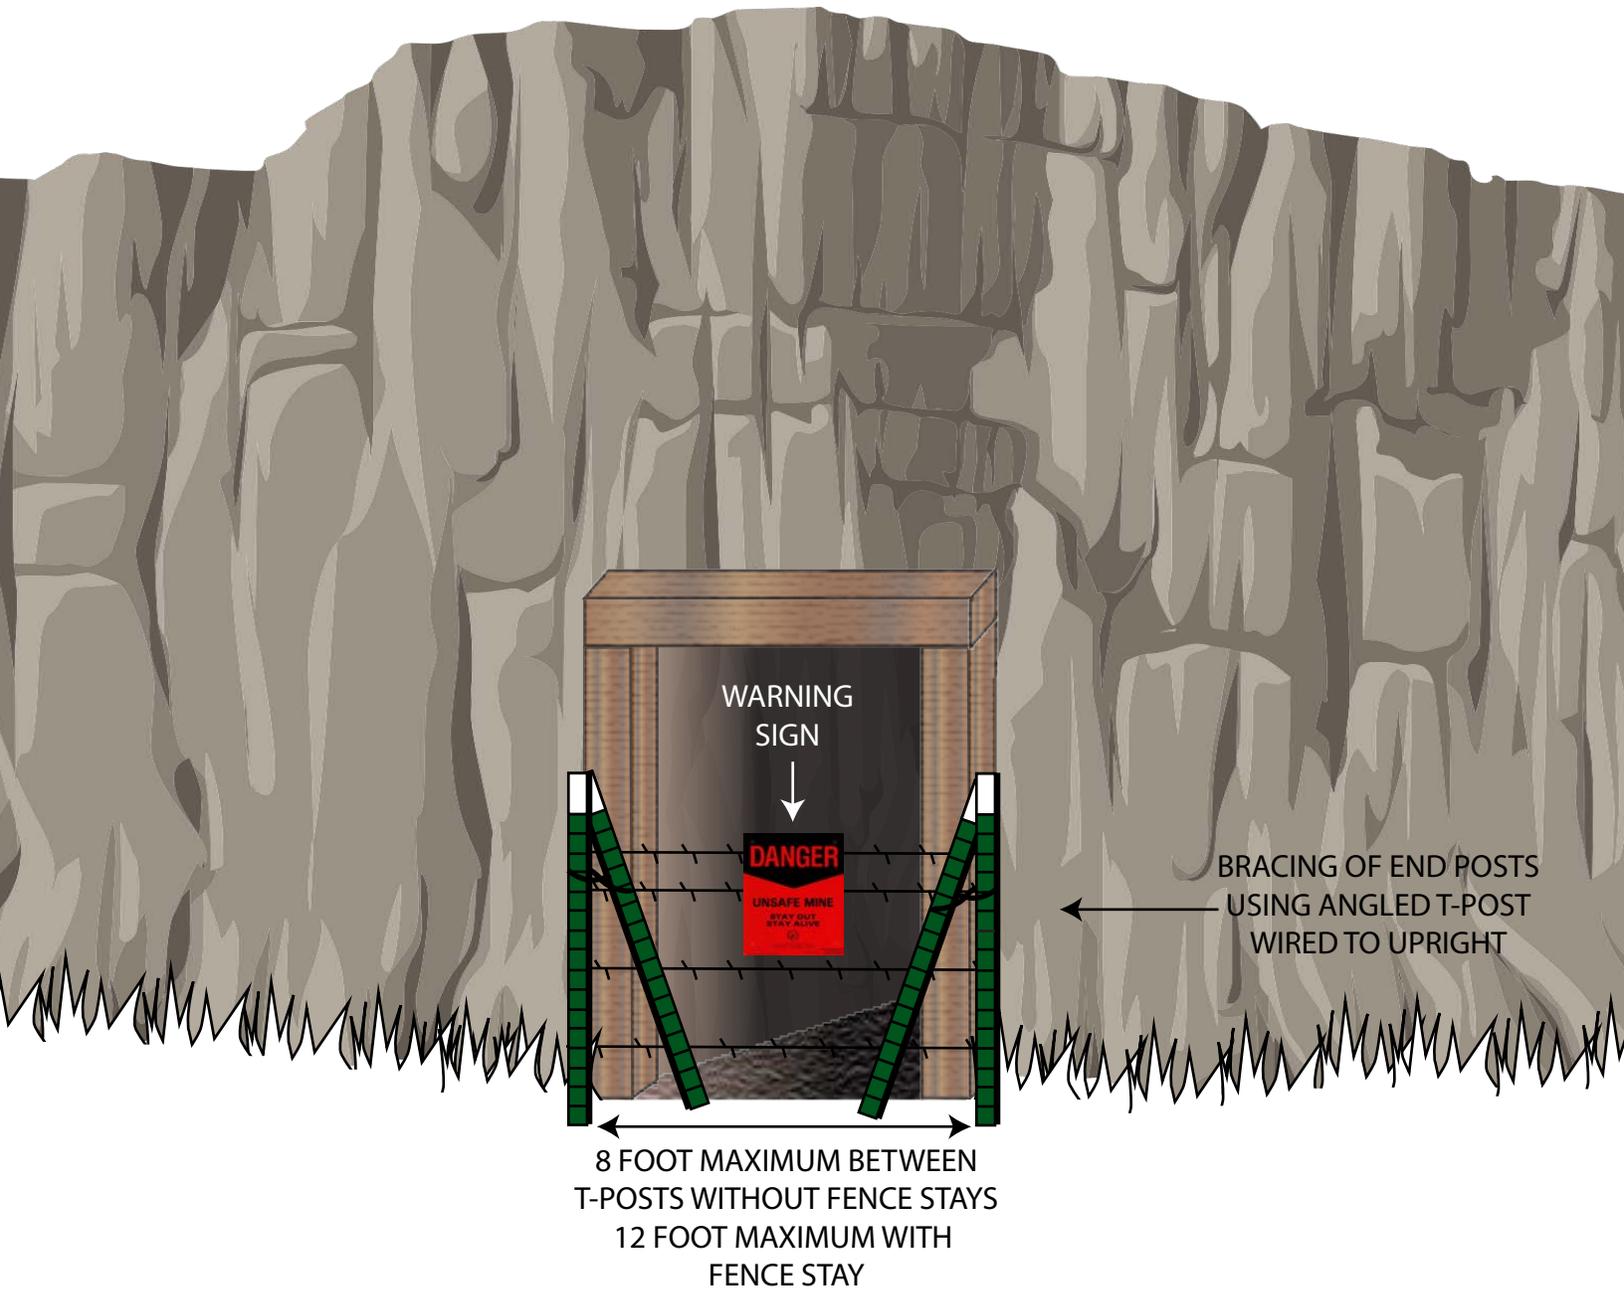

4 STRAND BARBED WIRE (2 OR 4 POINT)

~4 FEET HIGH TO TOP WIRE

5 TO 6 FOOT HIGH T-POSTS PLANTED SOLIDLY

AT LEAST ONE WARNING SIGN PER MINE OPENING OR 100 LINEAR FEET OF FENCE

BRACING OF END POSTS USING AGLED T-POST WIRED TO UPRIGHT

